



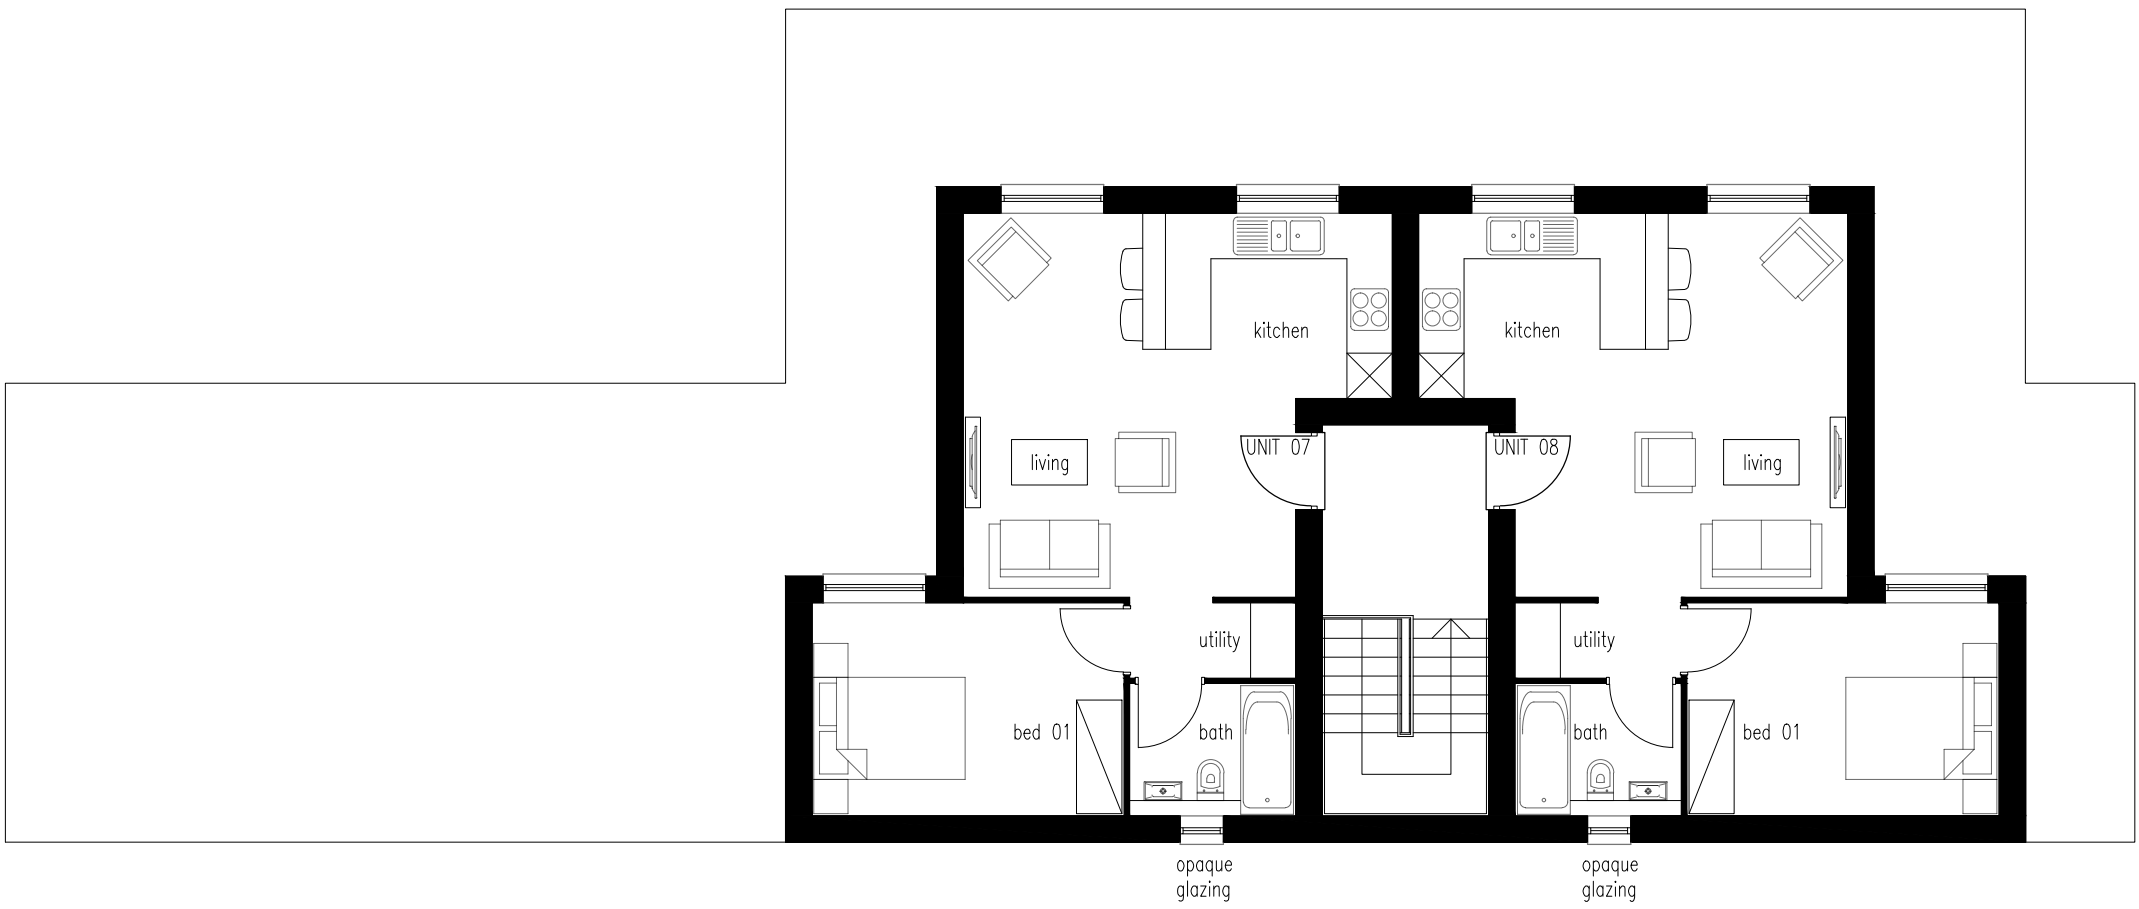

FRONT ELEVATION

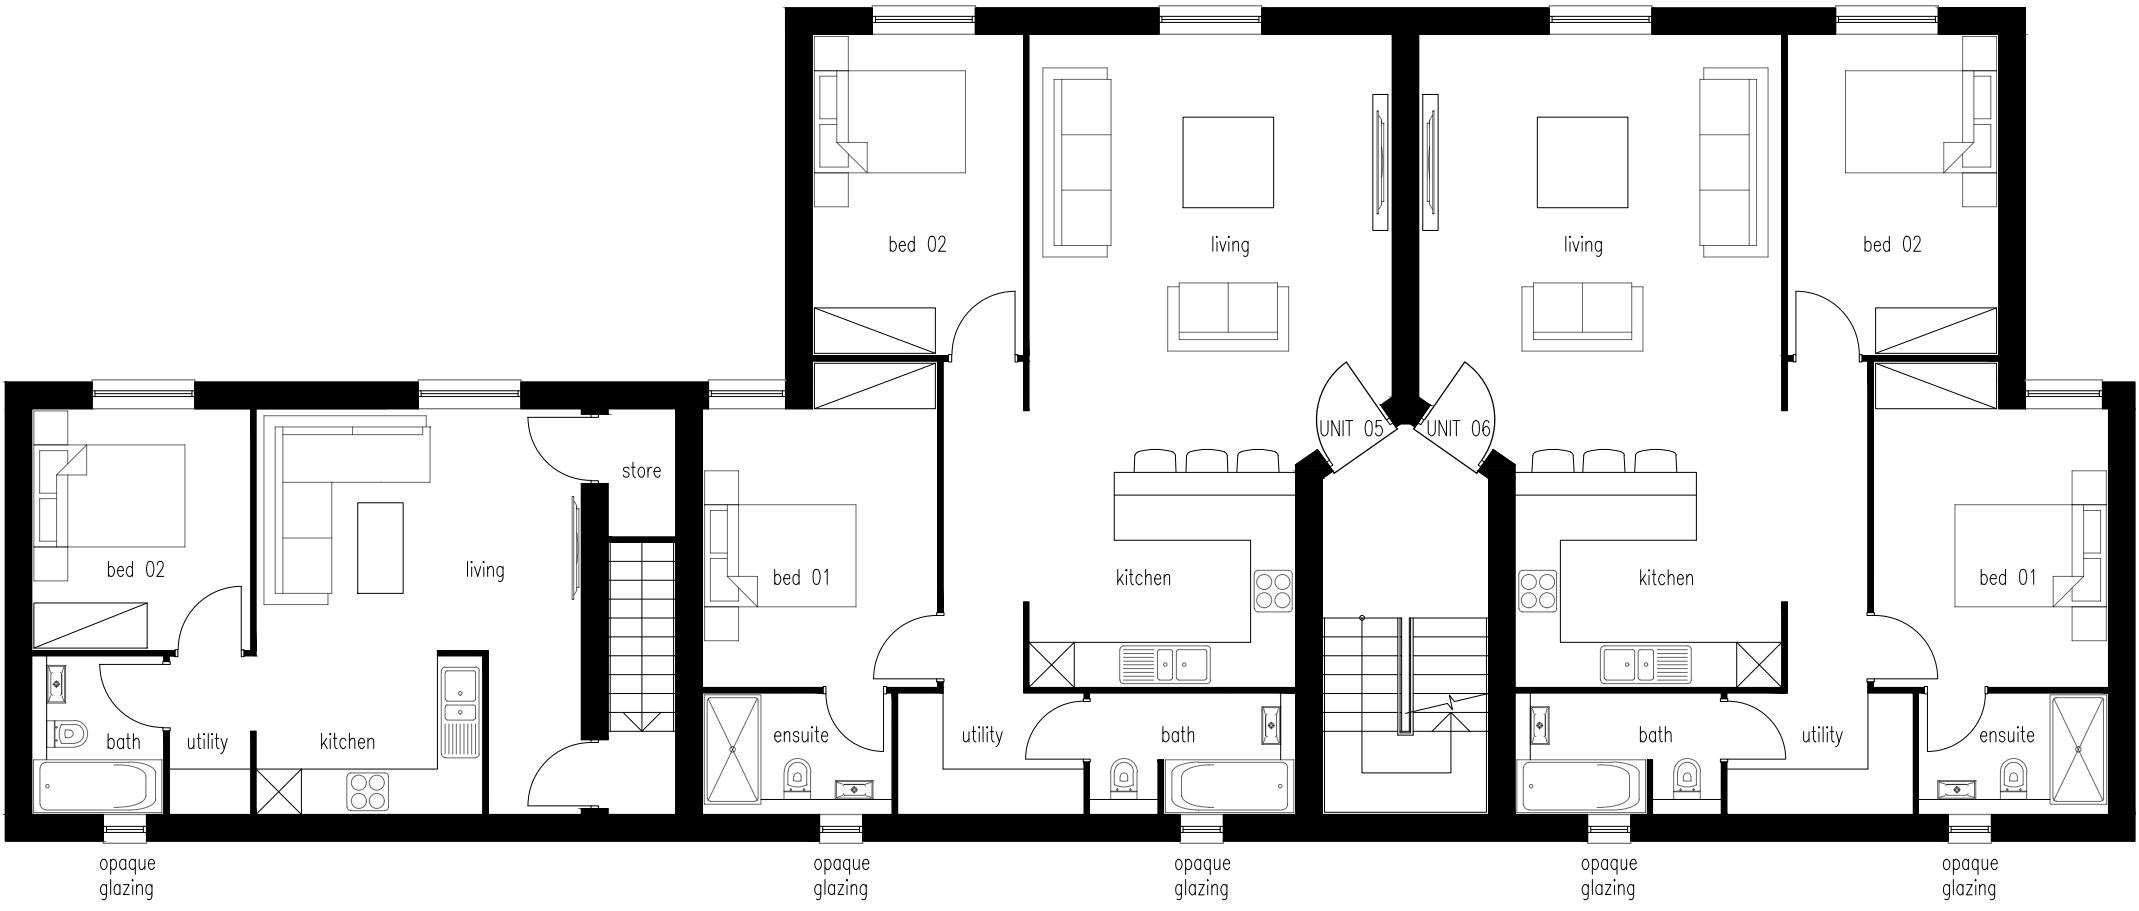

FRONT ELEVATION



FRONT ELEVATION

do not scale from this drawing
use dimensions only, all discrepancies to be reported to the architect

copyright reserved
this drawing may only be used for the client and location specified, it may not be copied or disclosed to any third party without prior written permission from rickett architects ltd.



rickett architects
16 cross street
leamington spa
cv32 4px

dwg no	3215	s3	100	a
client	16 Cross Street, Leamington Spa CV32 4PX			
project	Proposed Plans			
title				
date	15.12.20	scale	1:100	
drawn	EW	check	PW	
studio@rickett.co.uk		size	A1	