



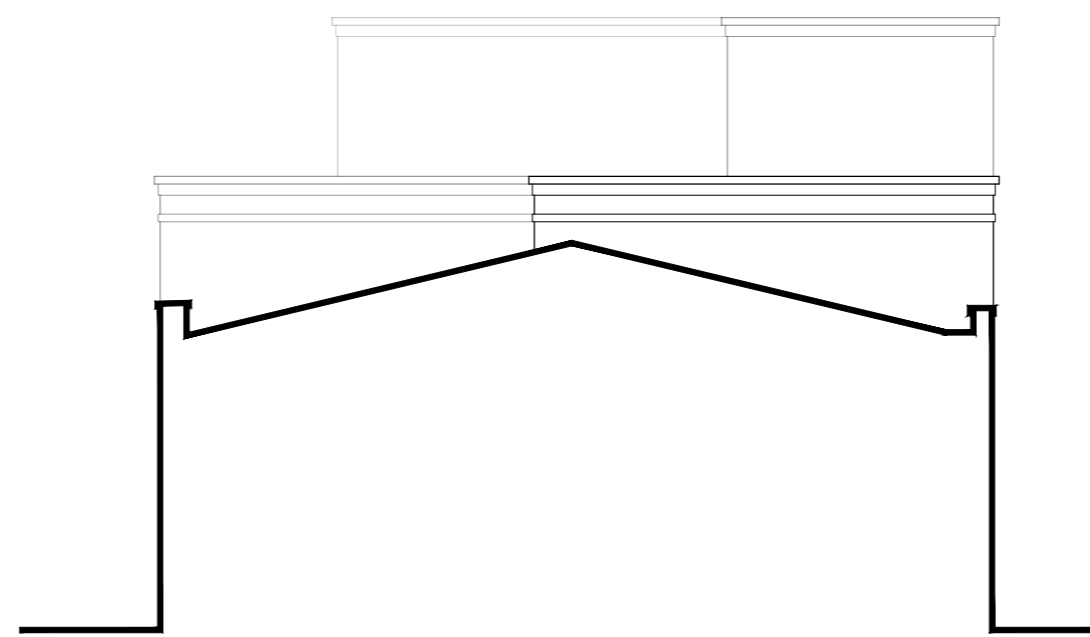


FRONT ELEVATION

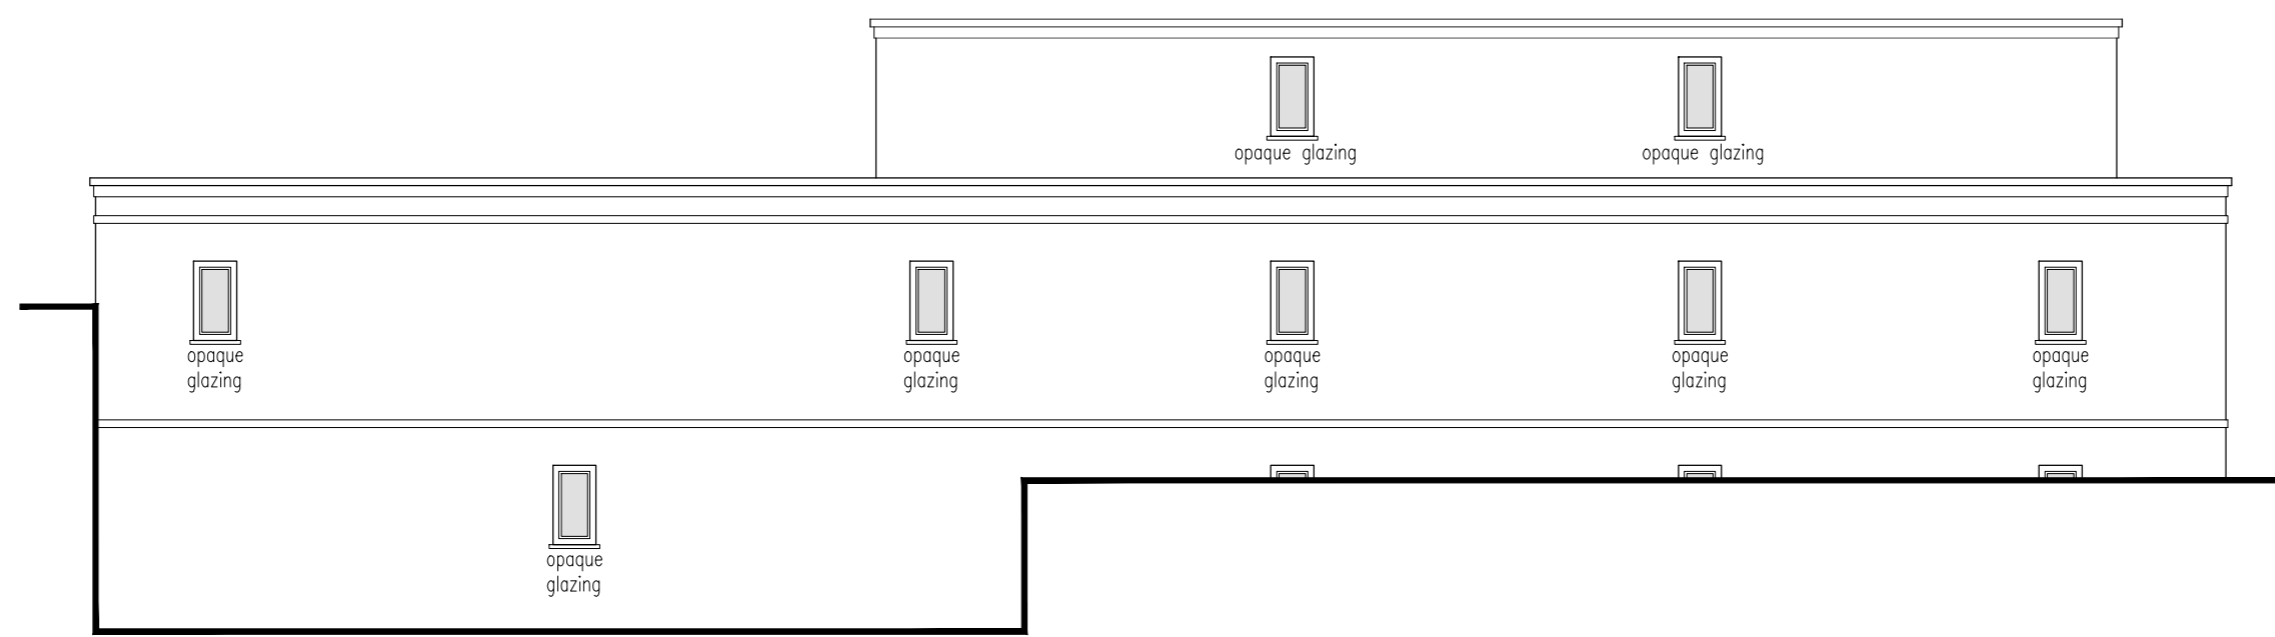

SIDE ELEVATION



REAR ELEVATION

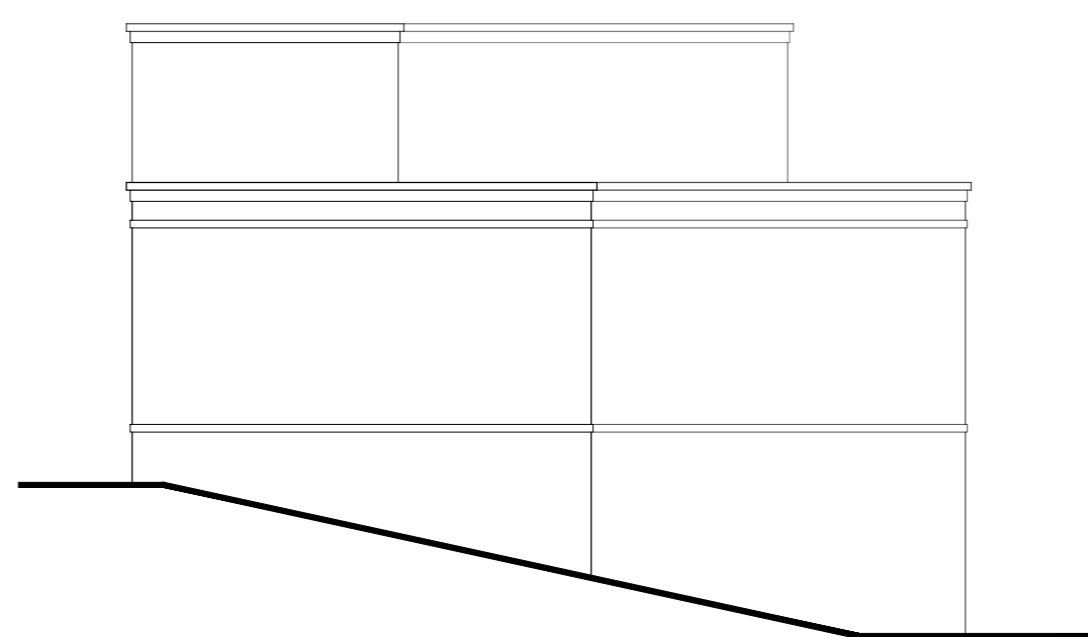

SIDE ELEVATION

do not scale from this drawing
use dimensions only, all discrepancies to be reported to the architect

copyright reserved
this drawing may only be used for the client and location specified, it may not be copied or disclosed to any third party without prior written permission from rickett architects ltd.

1:100 0 1 2 3 4 5m



rickett architects
16 spira
leamington spa
cv32 4px

17.12.21 rear elevation amended, front railings added	
dwg no	3215 s3 200 a
client	
project	16 Cross Street, Leamington Spa CV32 4PX
title	Proposed Elevations
date	15.12.20
drawn	EW
check	PW
scale	1:100
size	A1

www.rickettarchitects.com +44 (0)1926 291010



planning north
stage 3