


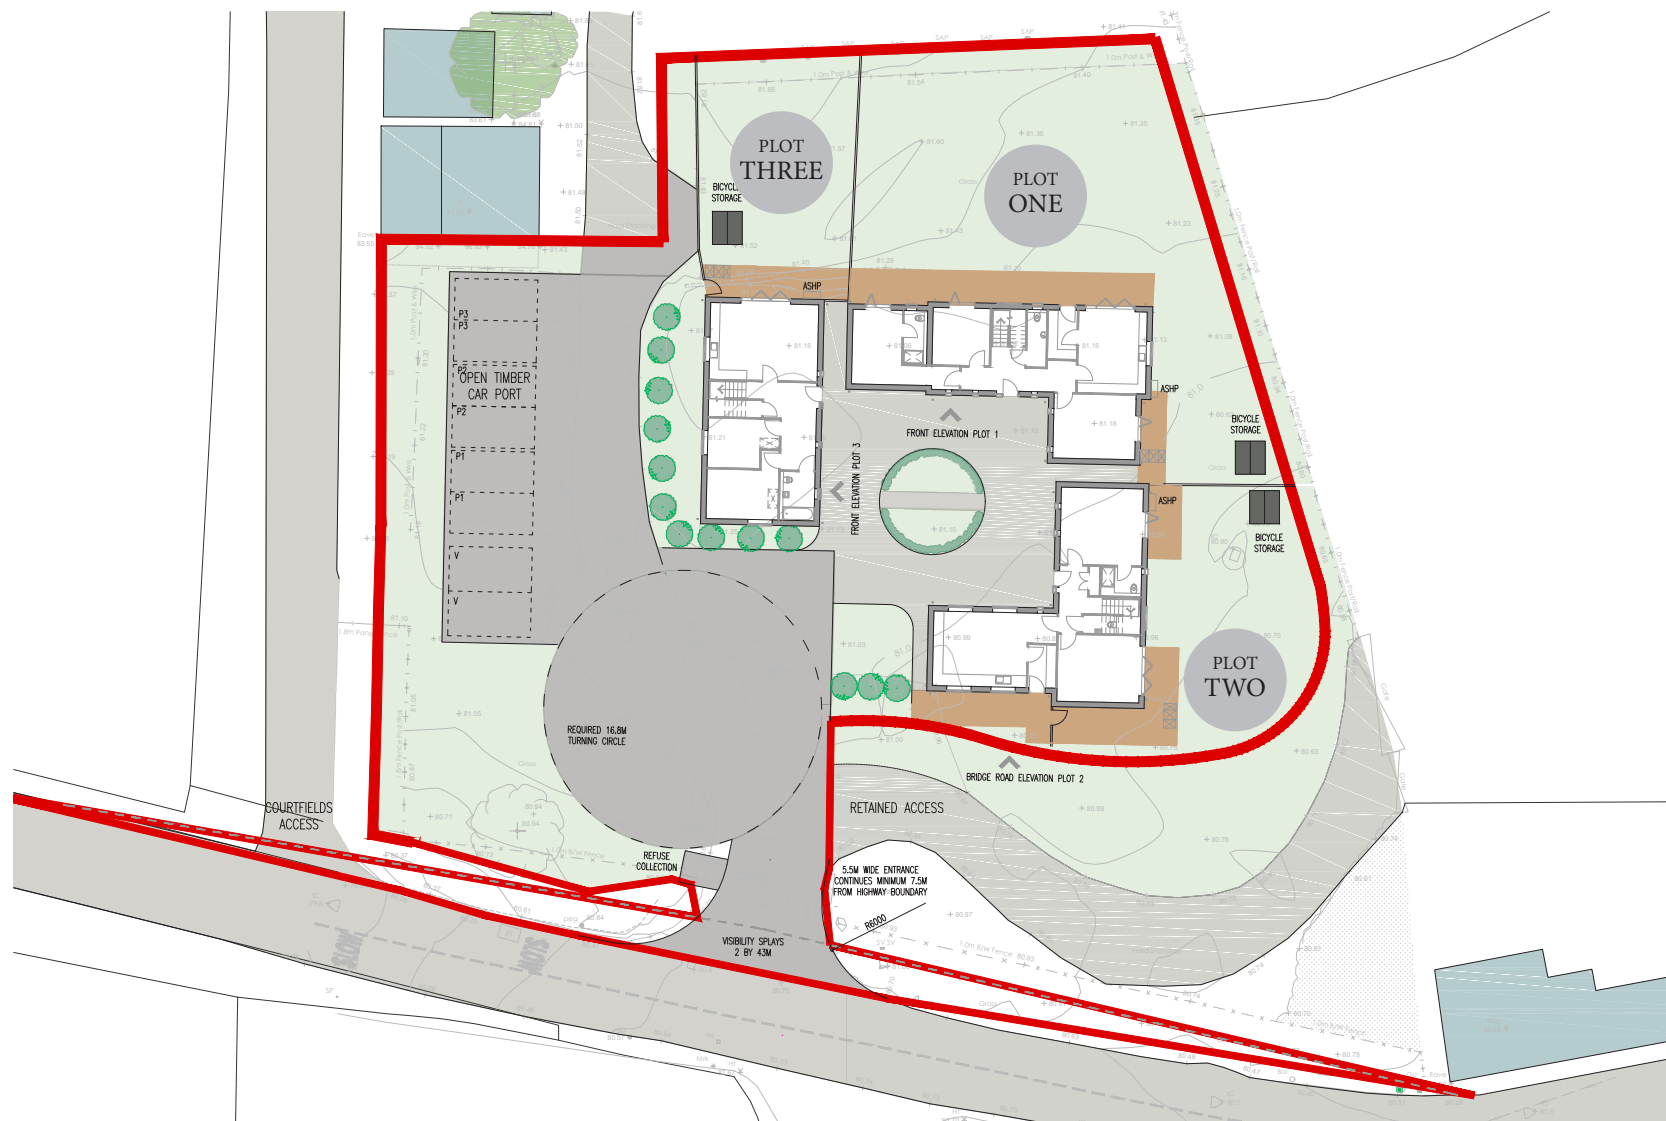

Kennel Hill Barns

Butlers Marston, CV35 0NB

SPACE^{gk}
DEVELOPMENT SOLUTIONS



PLOT ONE

materials:
red brick to single storey
stone to 1.5 storey
stone parapets
red header brick lintel detailing
slate roof tiles
painted timber window frames
conservation roof lights


side obscured
by plot 2 gable



FRONT ELEVATION
1 : 100




REAR ELEVATION
1 : 100

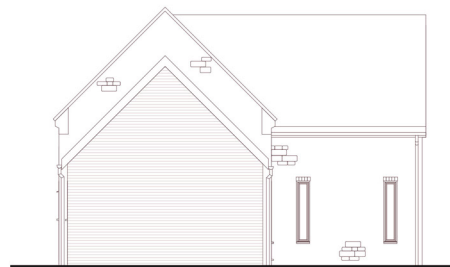


SIDE ELEVATION WEST
1 : 100



SIDE ELEVATION EAST
1 : 100

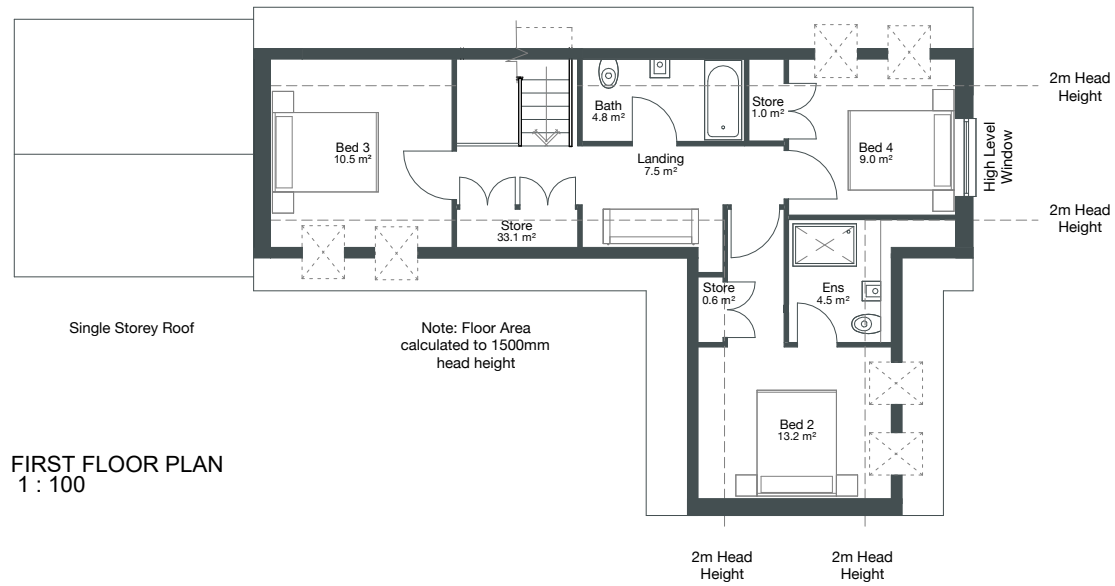


FIRST FLOOR PLAN
1 : 100

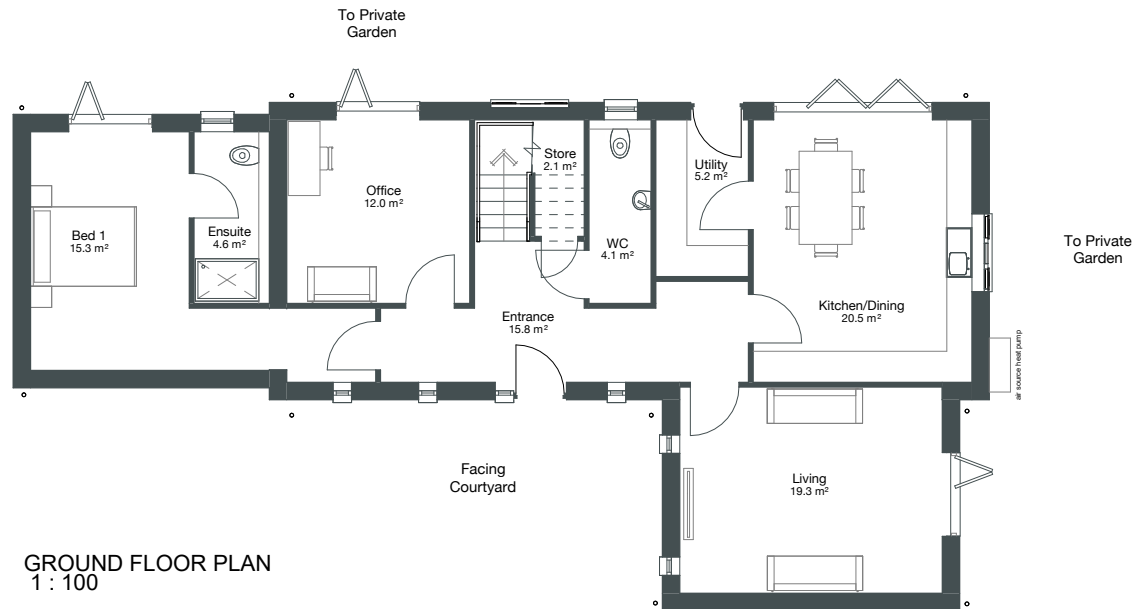

GROUND FLOOR PLAN
1 : 100

PLOT TWO

materials:
red brick to single storey
stone to 1.5 storey
stone parapets
red header brick lintel detailing
slate roof tiles
painted timber window frames
conservation roof lights

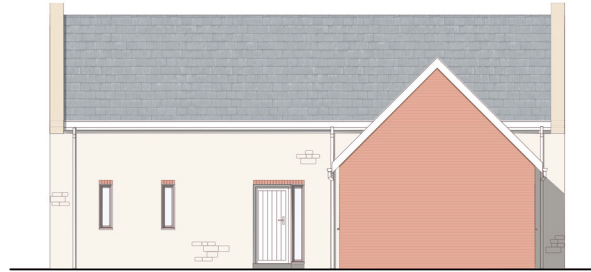

FRONT ELEVATION
1 : 100



REAR ELEVATION
1 : 100




SIDE ELEVATION BRIDGE ROAD
1 : 100




side obscured
by plot 1 gable

SIDE ELEVATION NORTH
1 : 100

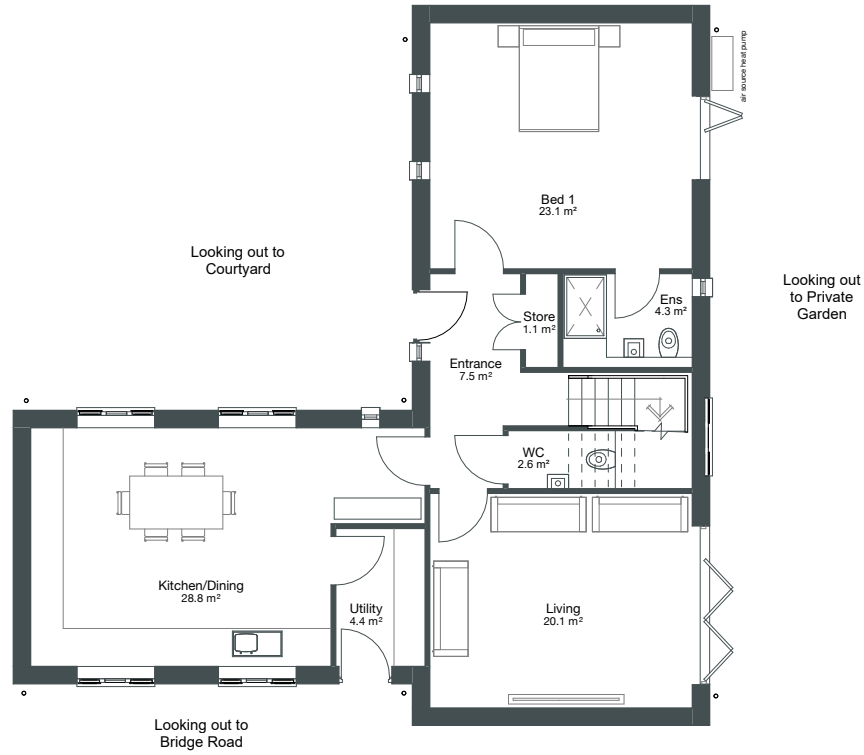

GROUND FLOOR PLAN
1 : 100

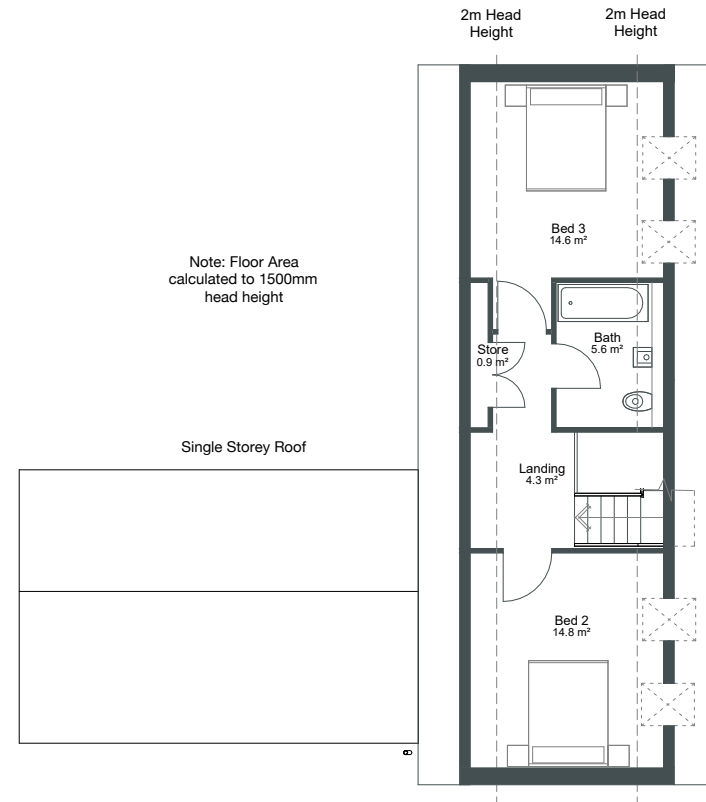


FIRST FLOOR PLAN
1 : 100

PLOT THREE

materials:
stone
stone parapets
red header brick lintel detailing
slate roof tiles
painted timber window frames
conservation roof lights




FRONT ELEVATION
1 : 100

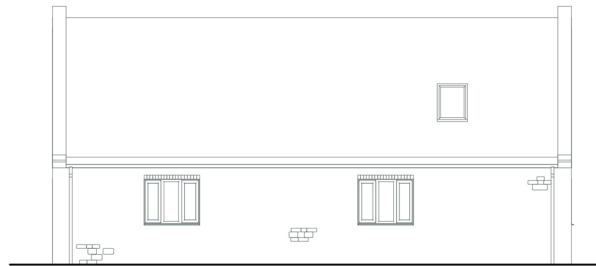


REAR ELEVATION
1 : 100




BRIDGE ROAD ELEVATION
1 : 100

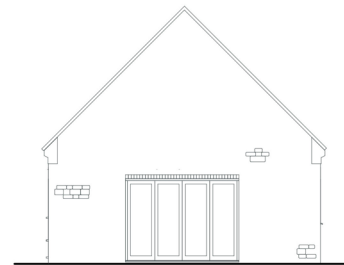

SIDE ELEVATION
1 : 100

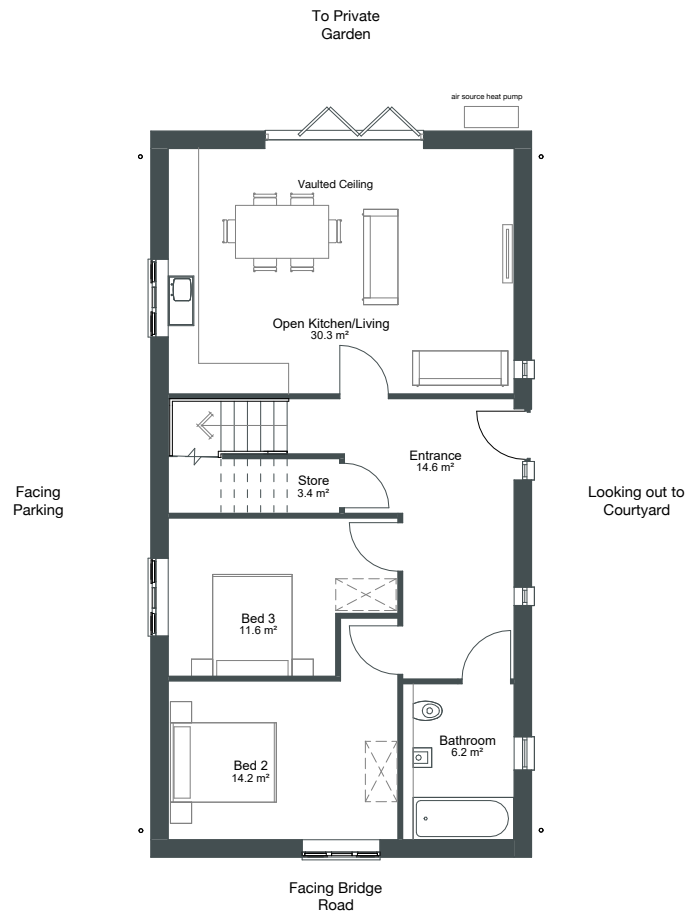

GROUND FLOOR PLAN
1 : 100

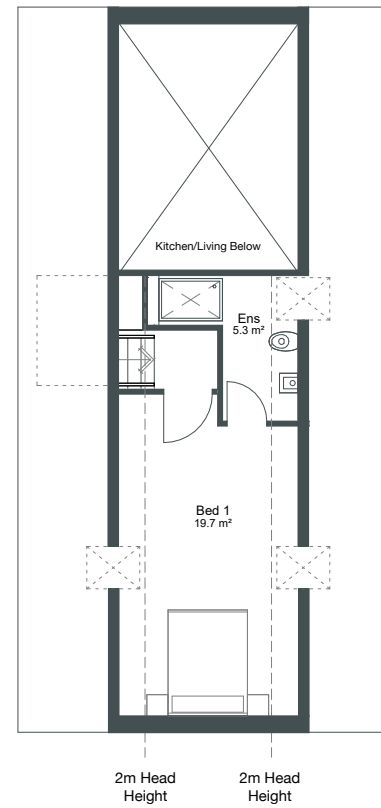

FIRST FLOOR PLAN
1 : 100

CAR PORT


materials:
timber posts and
timber cladding to gable ends
metal roof



FRONT ELEVATION
1 : 100



REAR ELEVATION
1 : 100

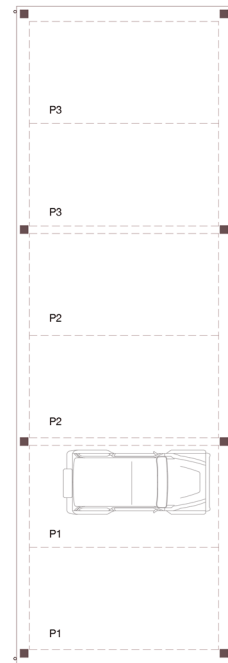

Facing Bridge Road

GROUND FLOOR PLAN
1 : 100



SIDE ELEVATION
1 : 100



BRIDGE ROAD ELEVATION
1 : 100